





NOVEMBER 24TH 2022



URBAN GREENUP PUBLIC-PRIVATE PARTNERSHIPS IN IMPLEMENTING NBS

This project has received funding
from the European Union's Horizon
2020 research and innovation
programme under grant agreement
No 730426





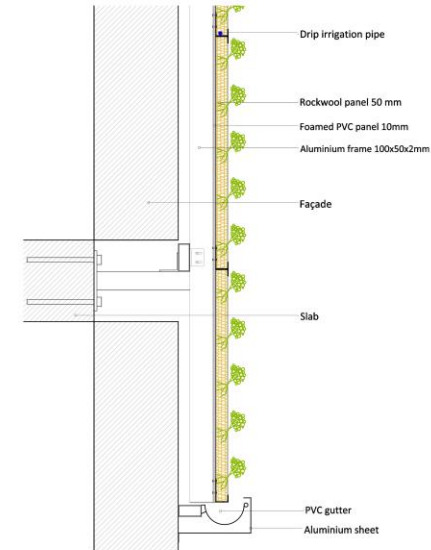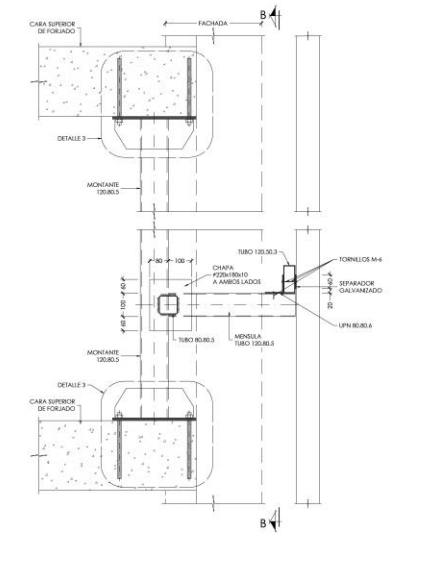



**Part 1: Technical team
of El Corte Inglés:
Clamping structure and
indoor works.**


**Part 2: SingularGreen
and Tierra Ingeniería.
Vertical garden.**



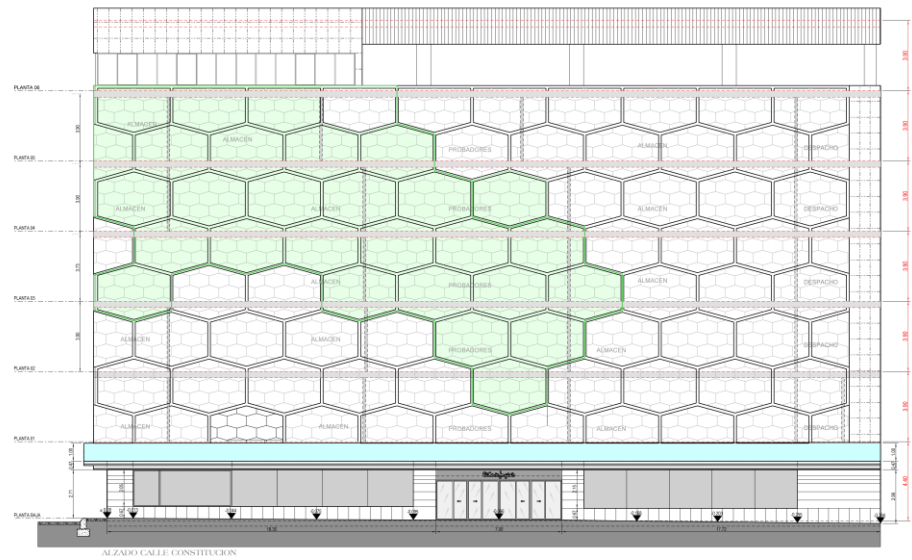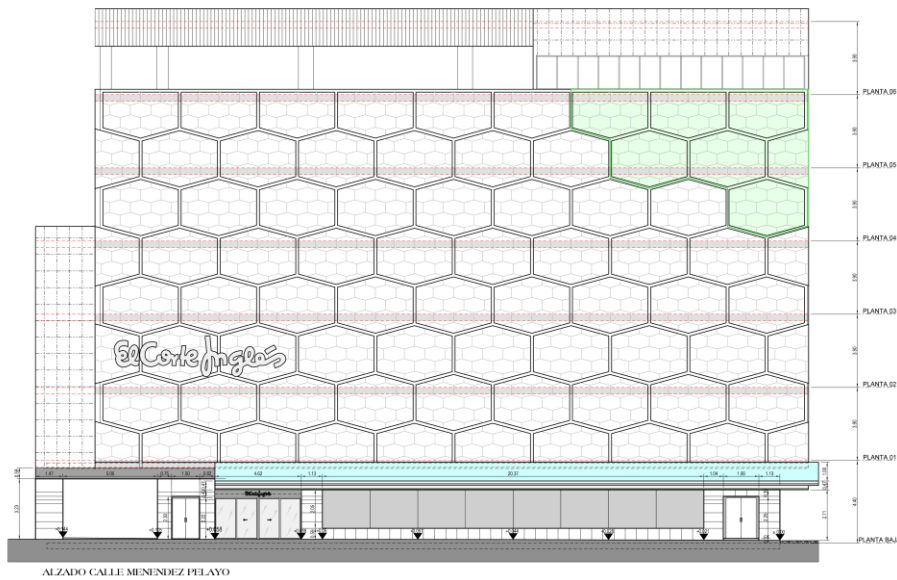




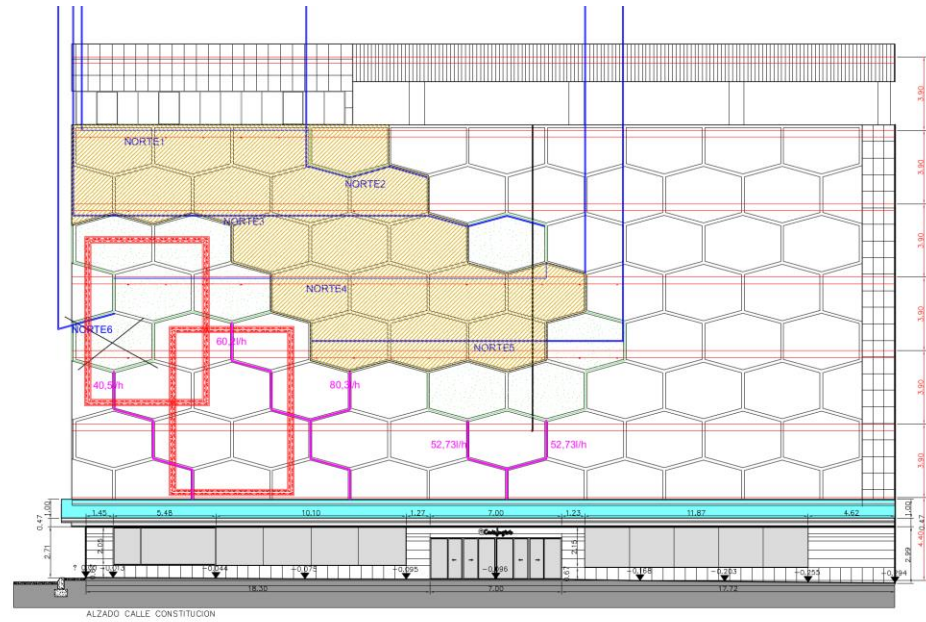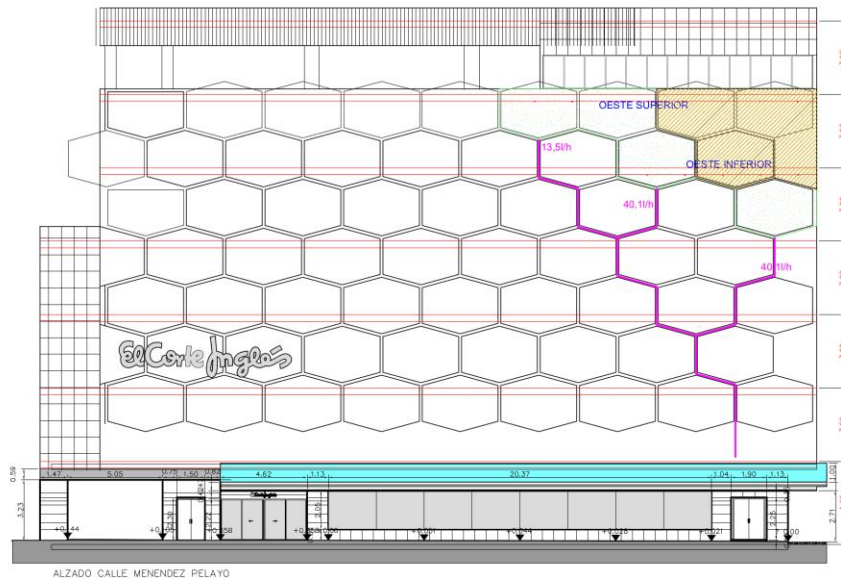

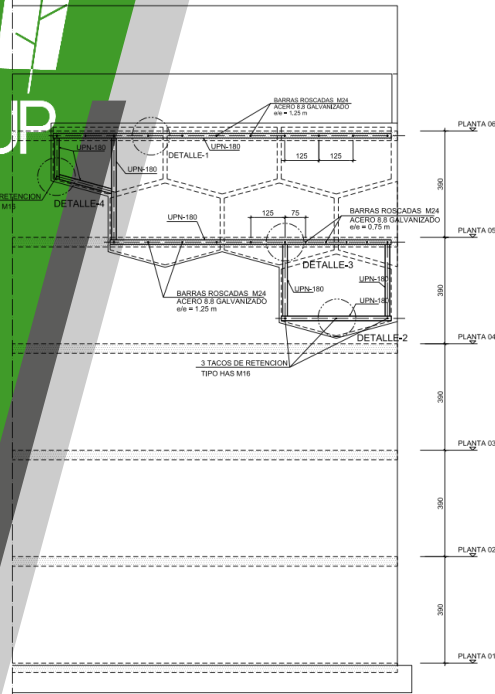


ALZADO CALLE MENENDEZ PELAYO

ESCALA 1:75

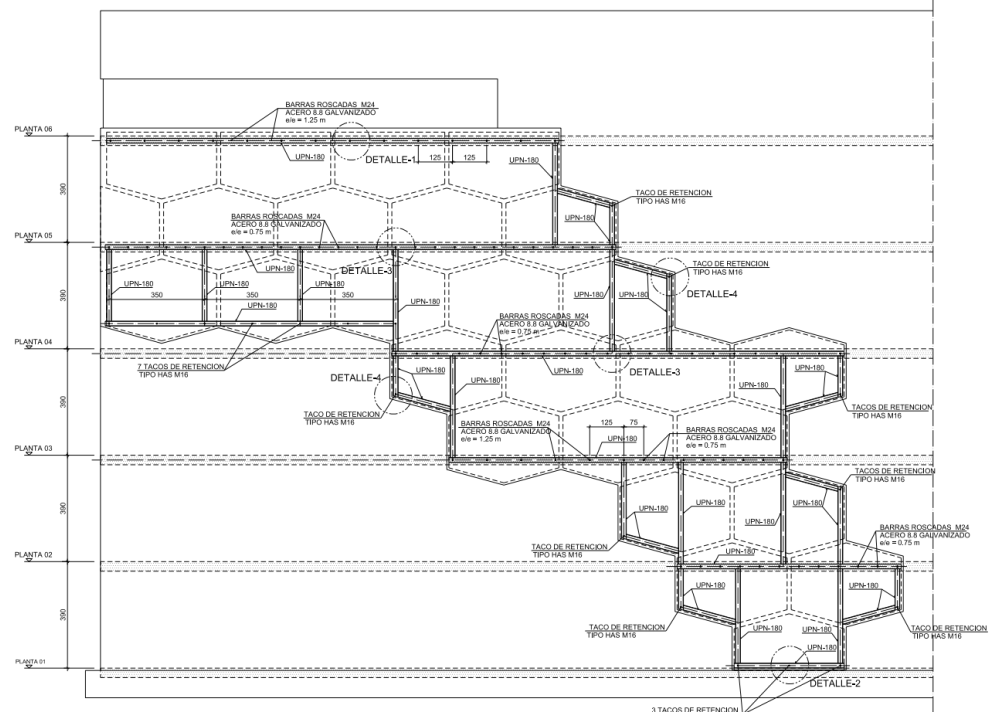


ALZADO CALLE CONSTITUCION

ESCALA 1:75

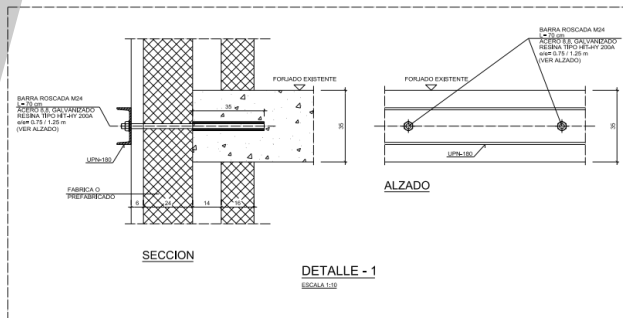


SECCION

DETALLE - 1
ESCALA 1:10

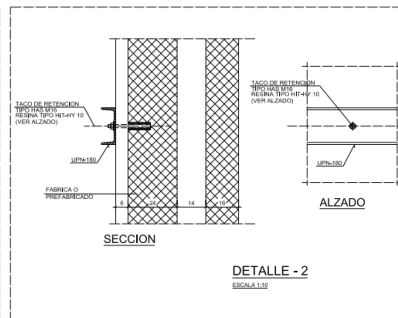

SECCION


DETALLE - 2
ESCALA 1:10

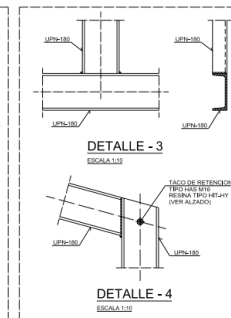


DETALLE - 3
ESCALA 1:10

DETALLE - 4
ESCALA 1:10

VALLADOLID CONSTITUCION	
PLANO	
ALZADO Y DETALLES DE ESTRUCTURA PARA JARDIN VERTICAL	
PLANO NUMERO A 06	Fecha VARIAS Fecha FEB 2018
SERVICIOS TECNICOS 	
LA PRECISIÓN 	
Proyecto Número 00020 Código plano CPLANO Versión T00	

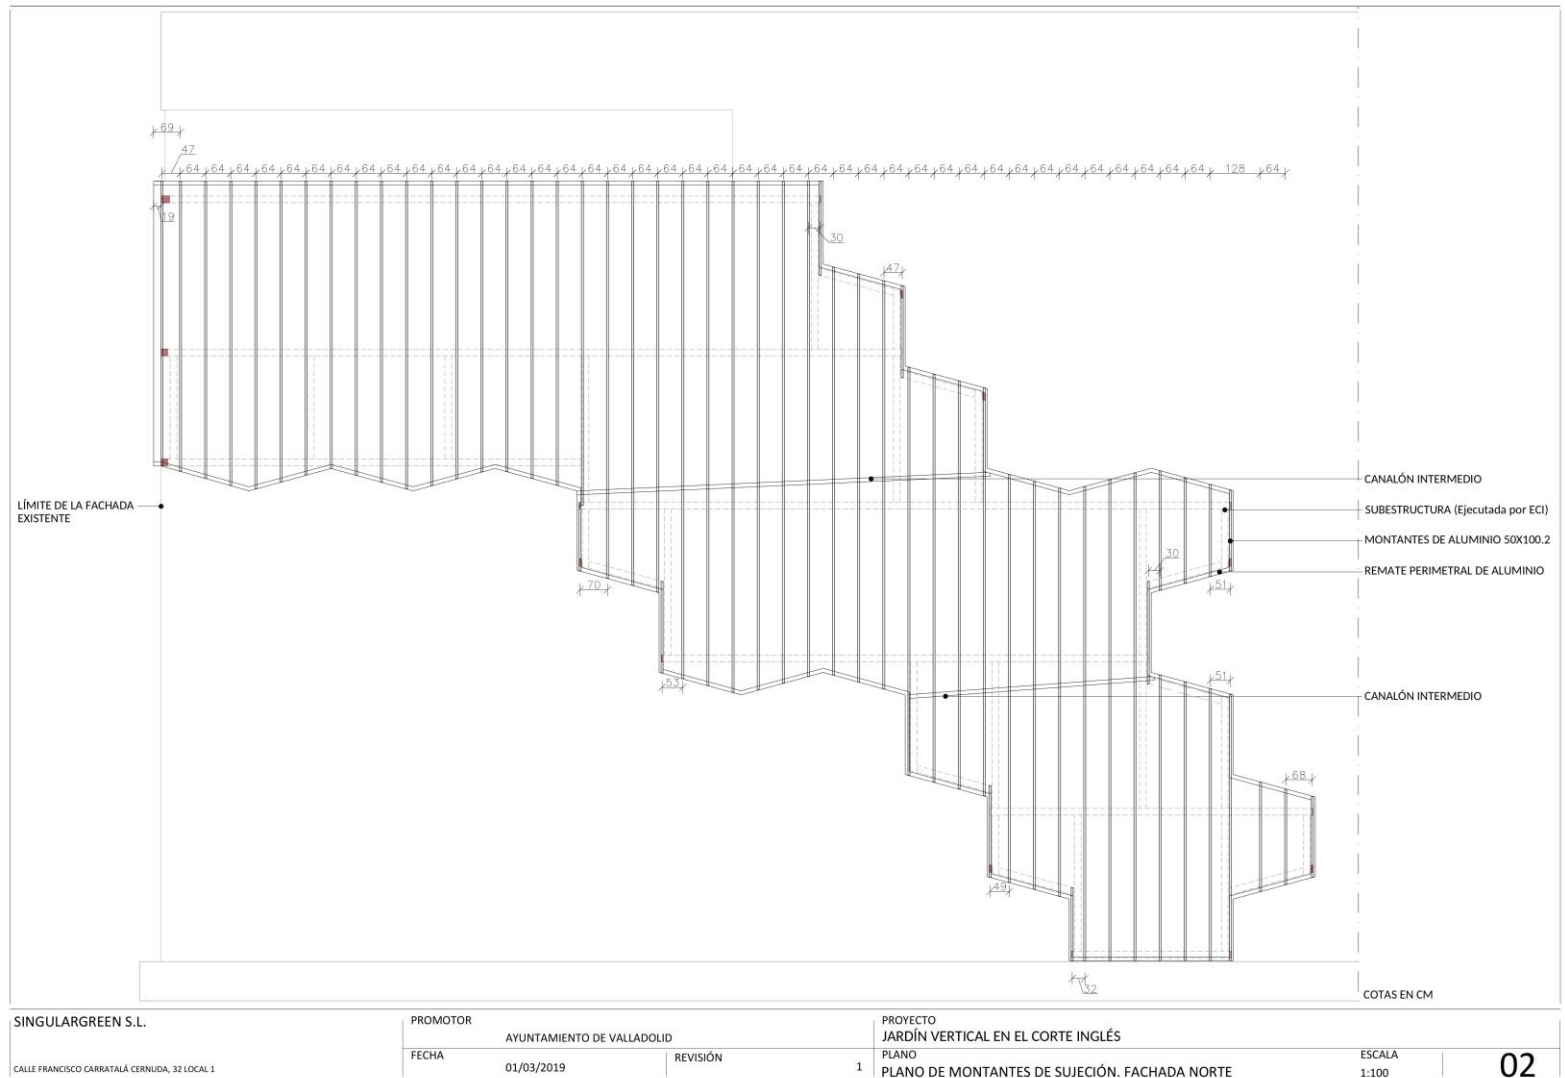

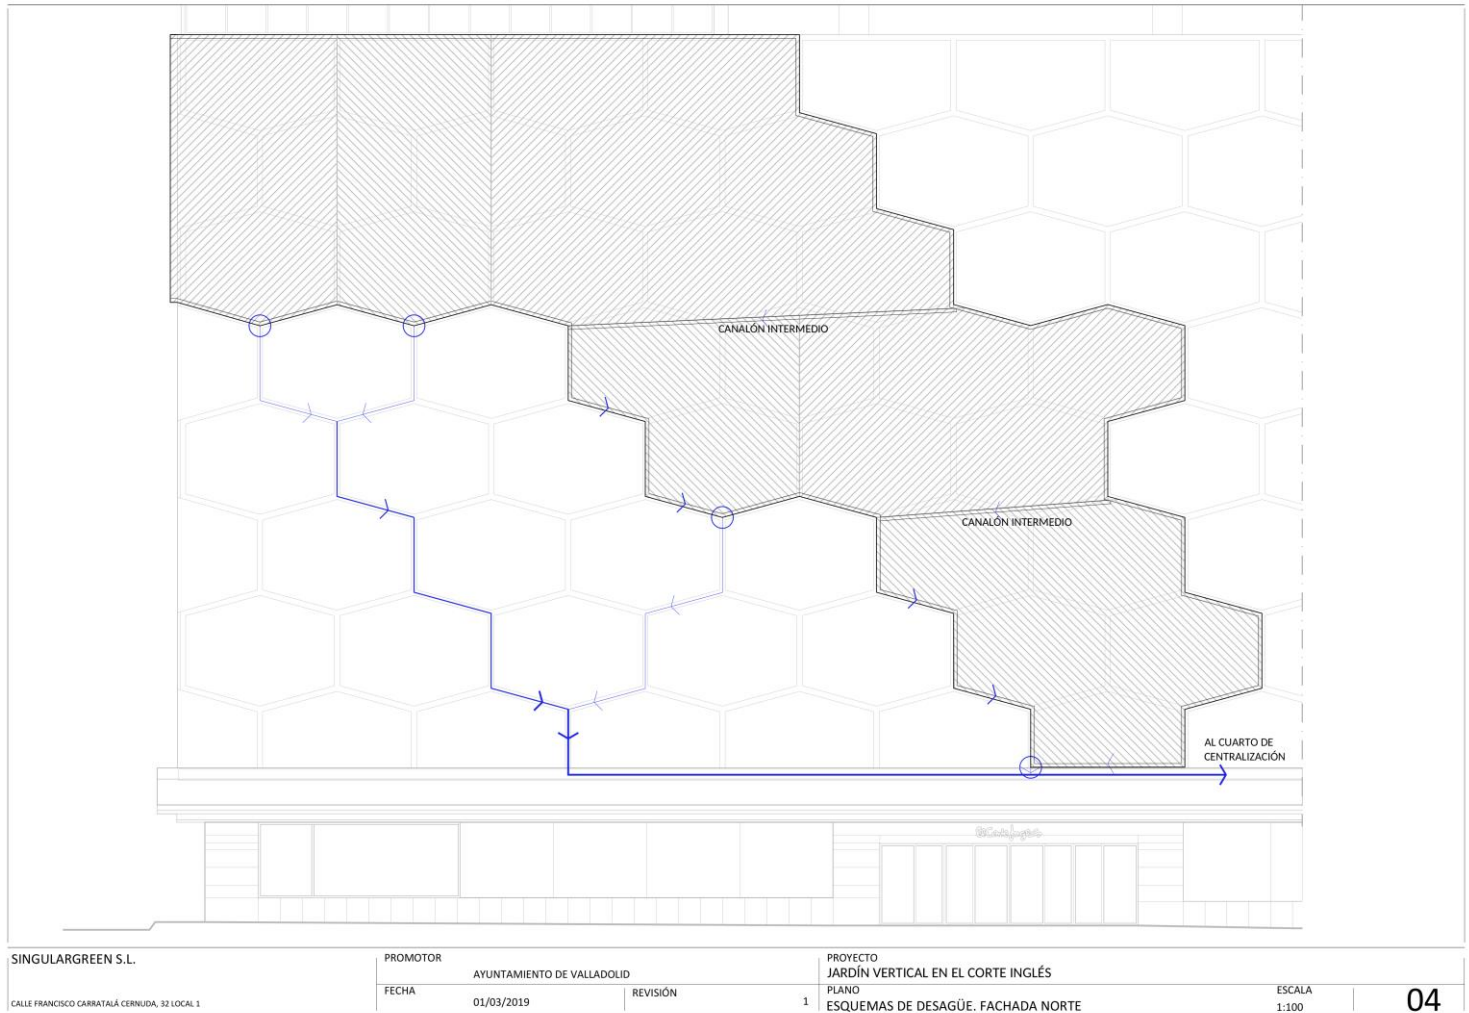



SOLUCION 2 SINGULARGREEN ADAPTADA

